


NOTES

All dimensions in mm.  
Use figured dimensions only, do not scale from this drawing.

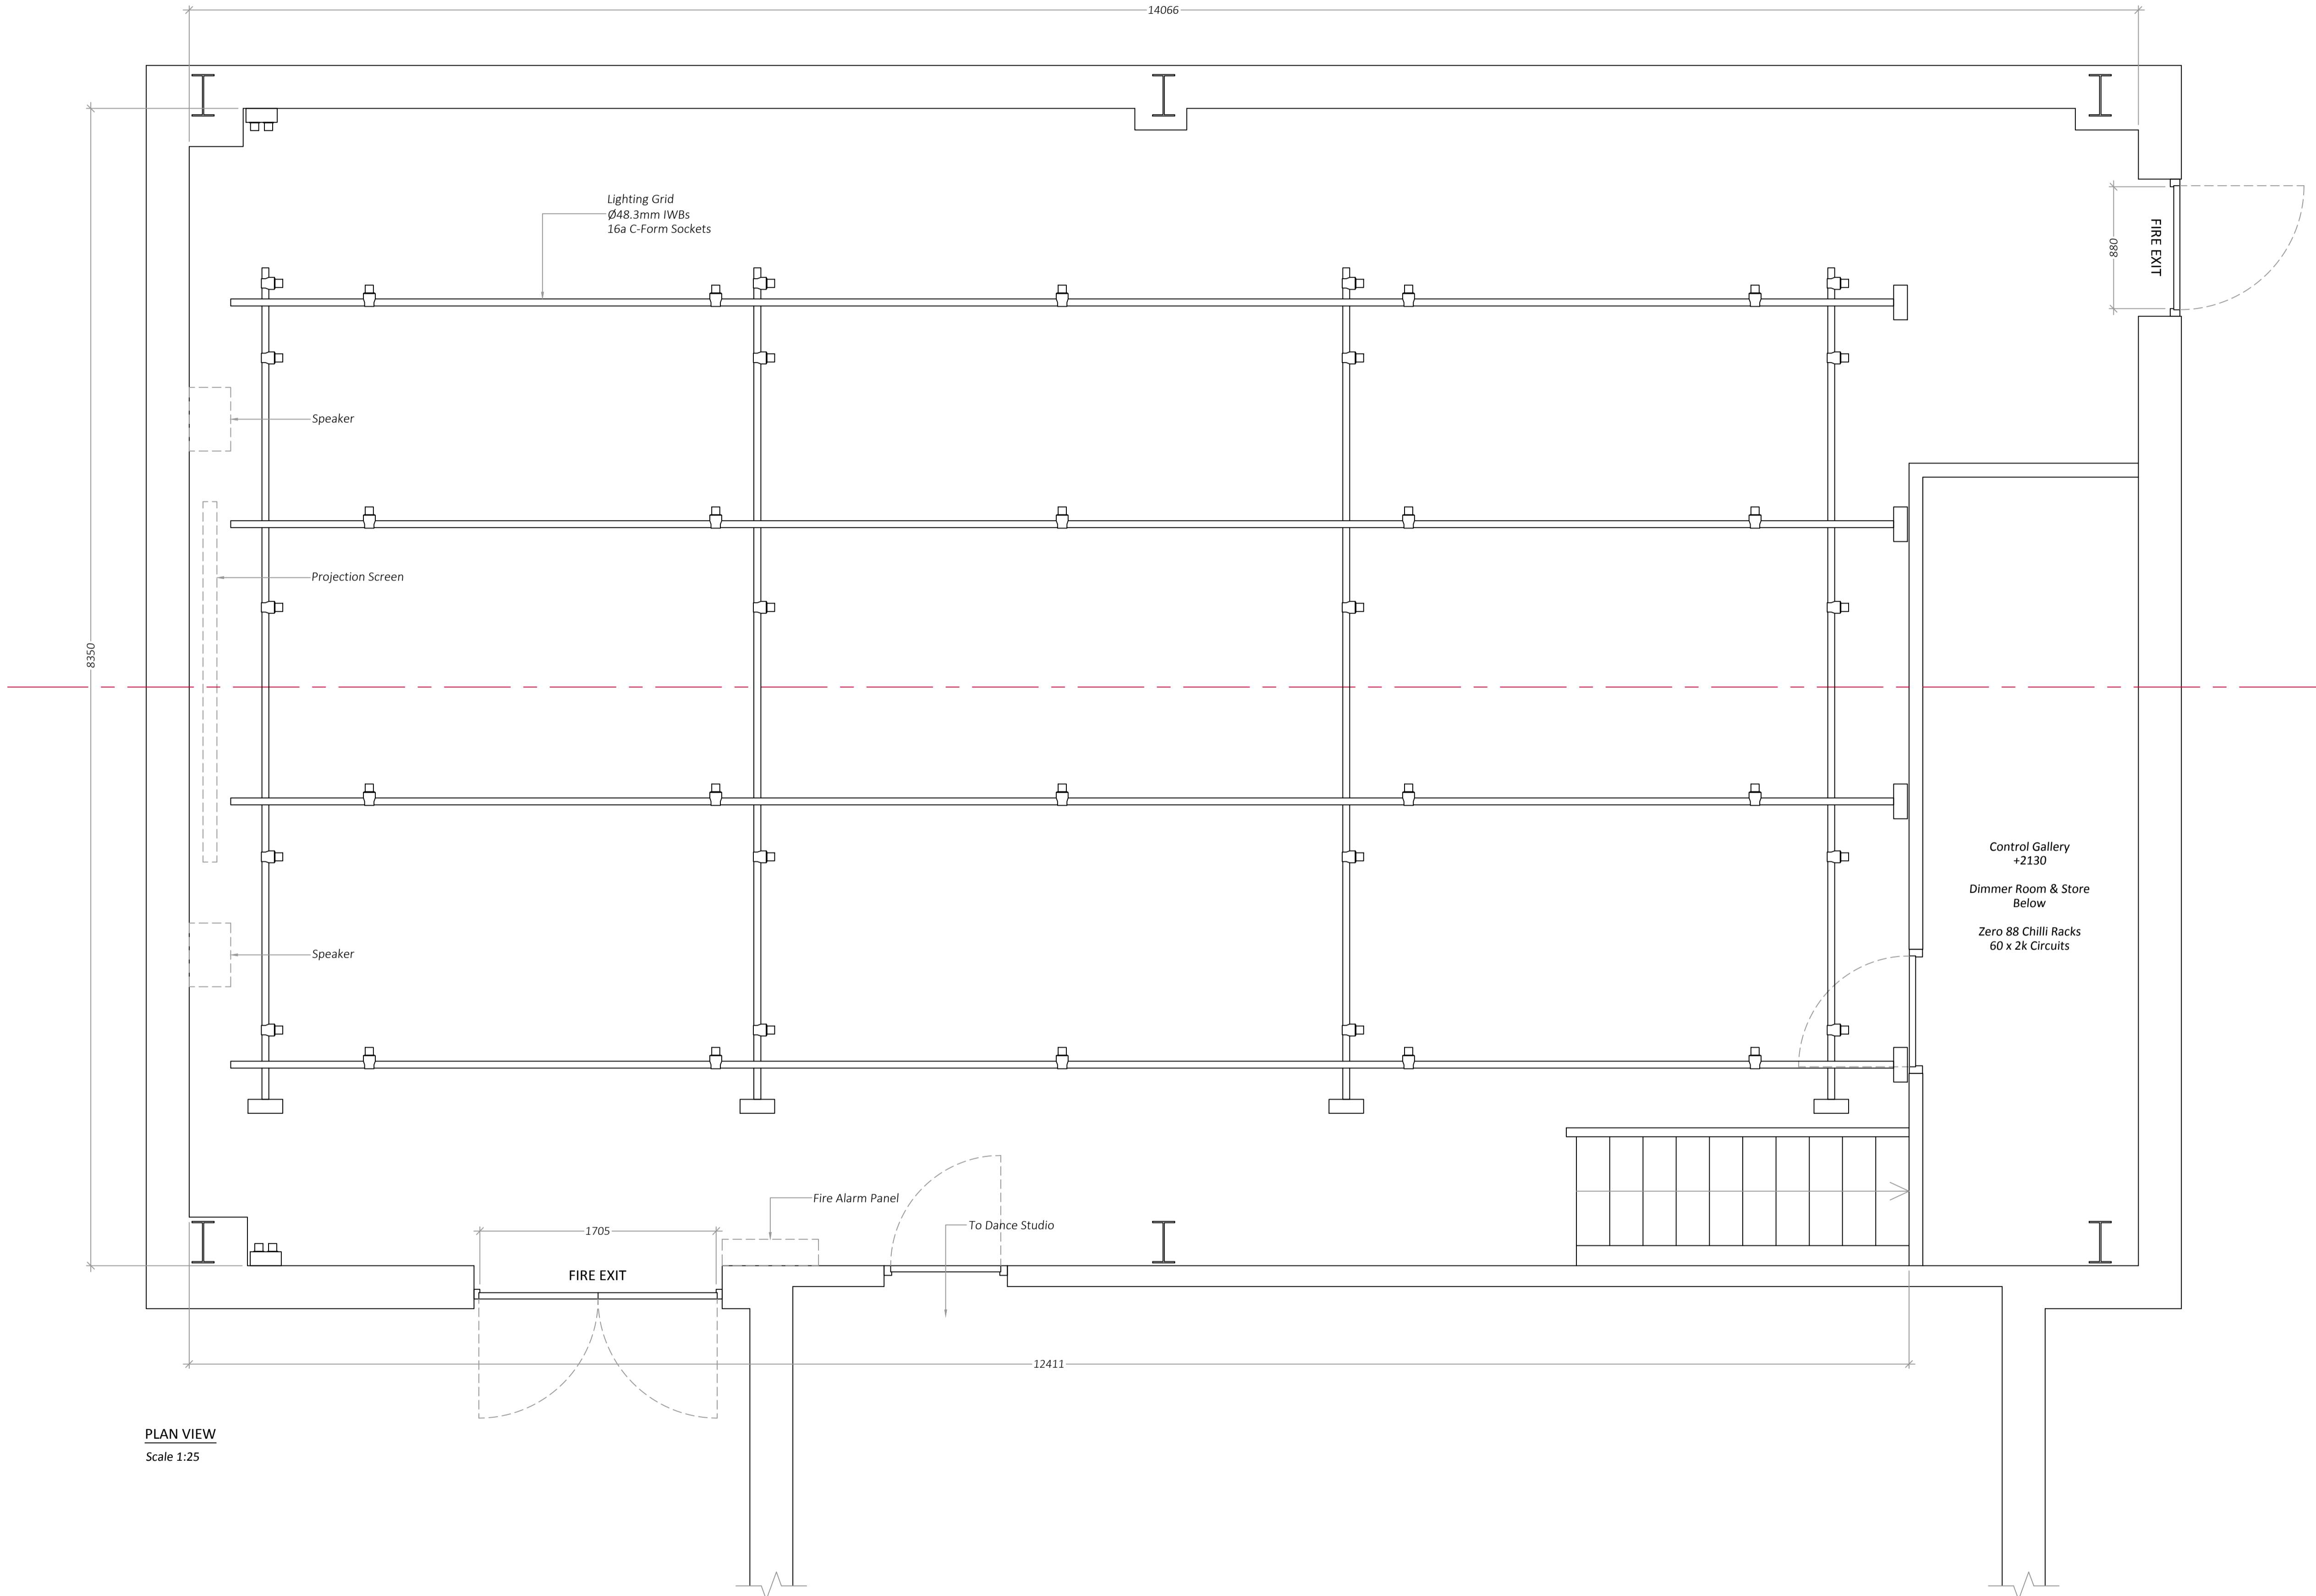

PLAN VIEW  
Scale 1:25

REVISIONS

No.	Description



Reading Rep  
Reading College  
King's Road  
Reading, RG1 4HJ  
Tel: +44(1189) 554 757  
www.readingrep.com

Producer:	
Production:	
Director:	
Designer:	
Lighting Design:	
Title:	READING REP
	GROUND PLAN
Scale:	1:25 @ A1
Drawn by:	Matt Britton
Date:	29.03.17
Dr. No.	