




THIS IS A TEXT LABEL
This is just simple text
Scale 1:25

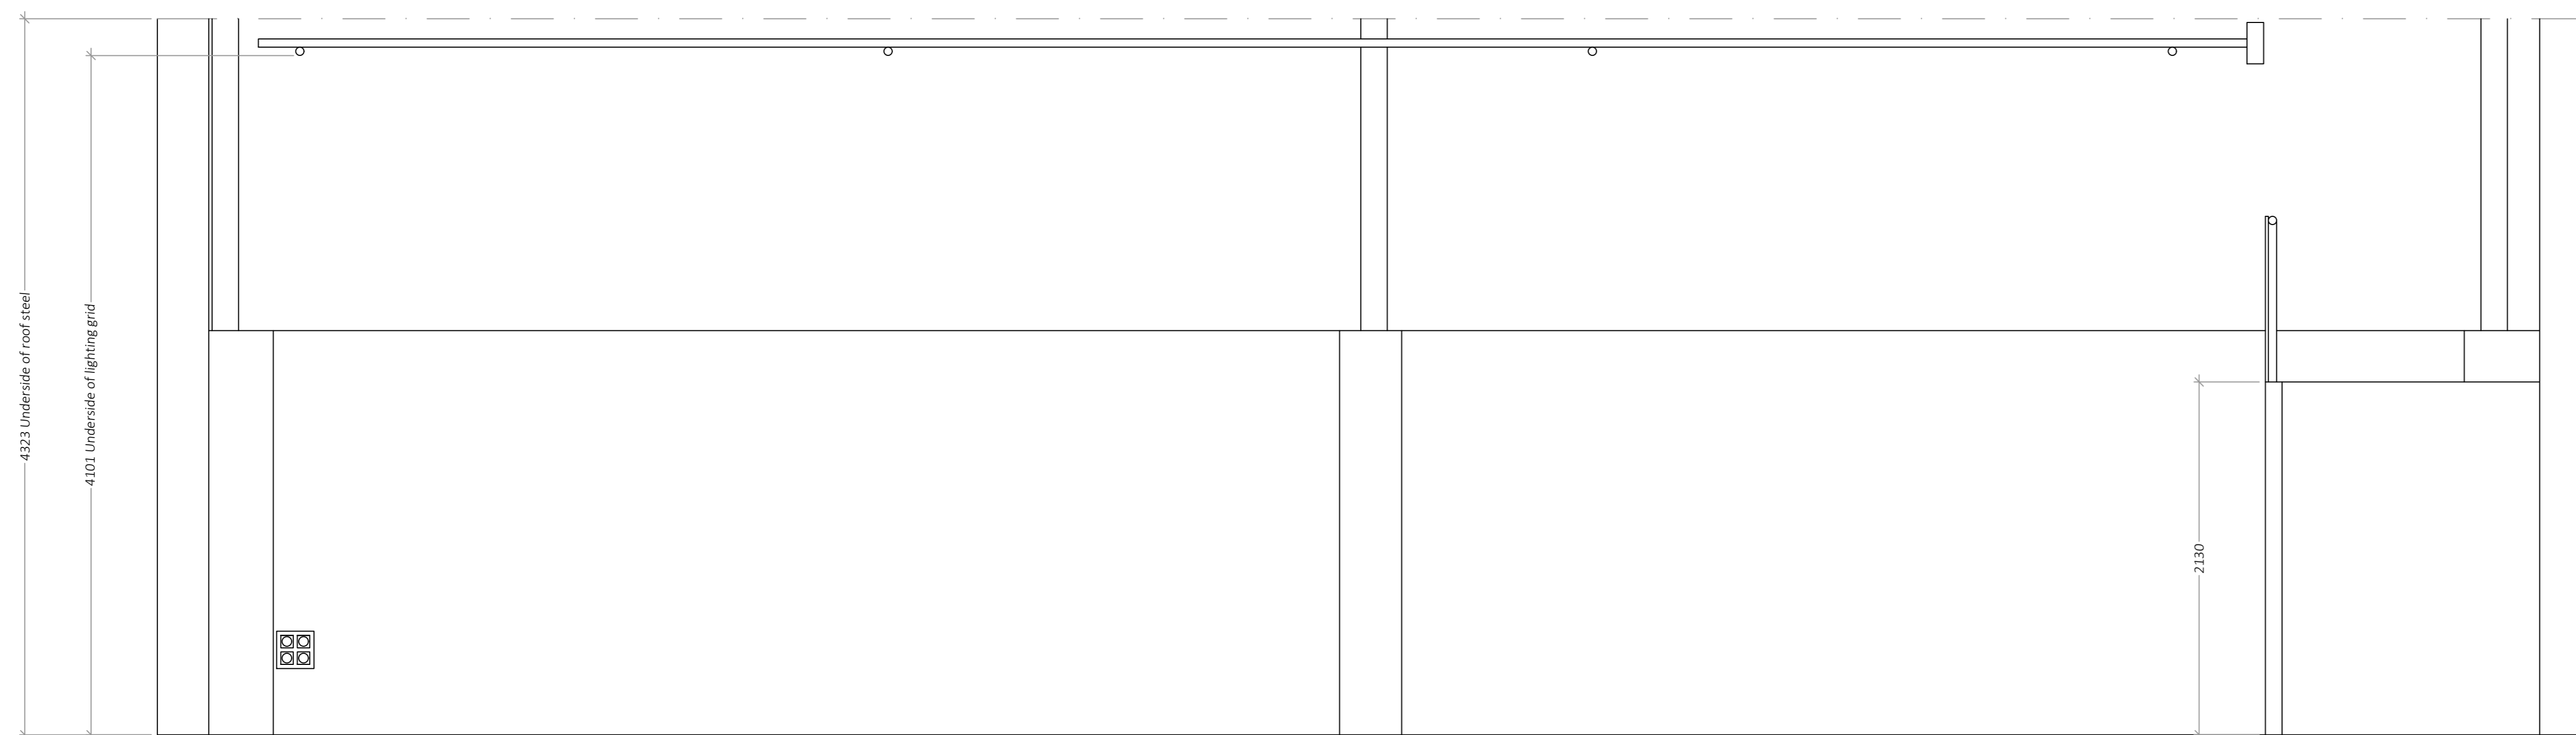

LONG SECTION ON CENTRE LINE
Scale 1:25

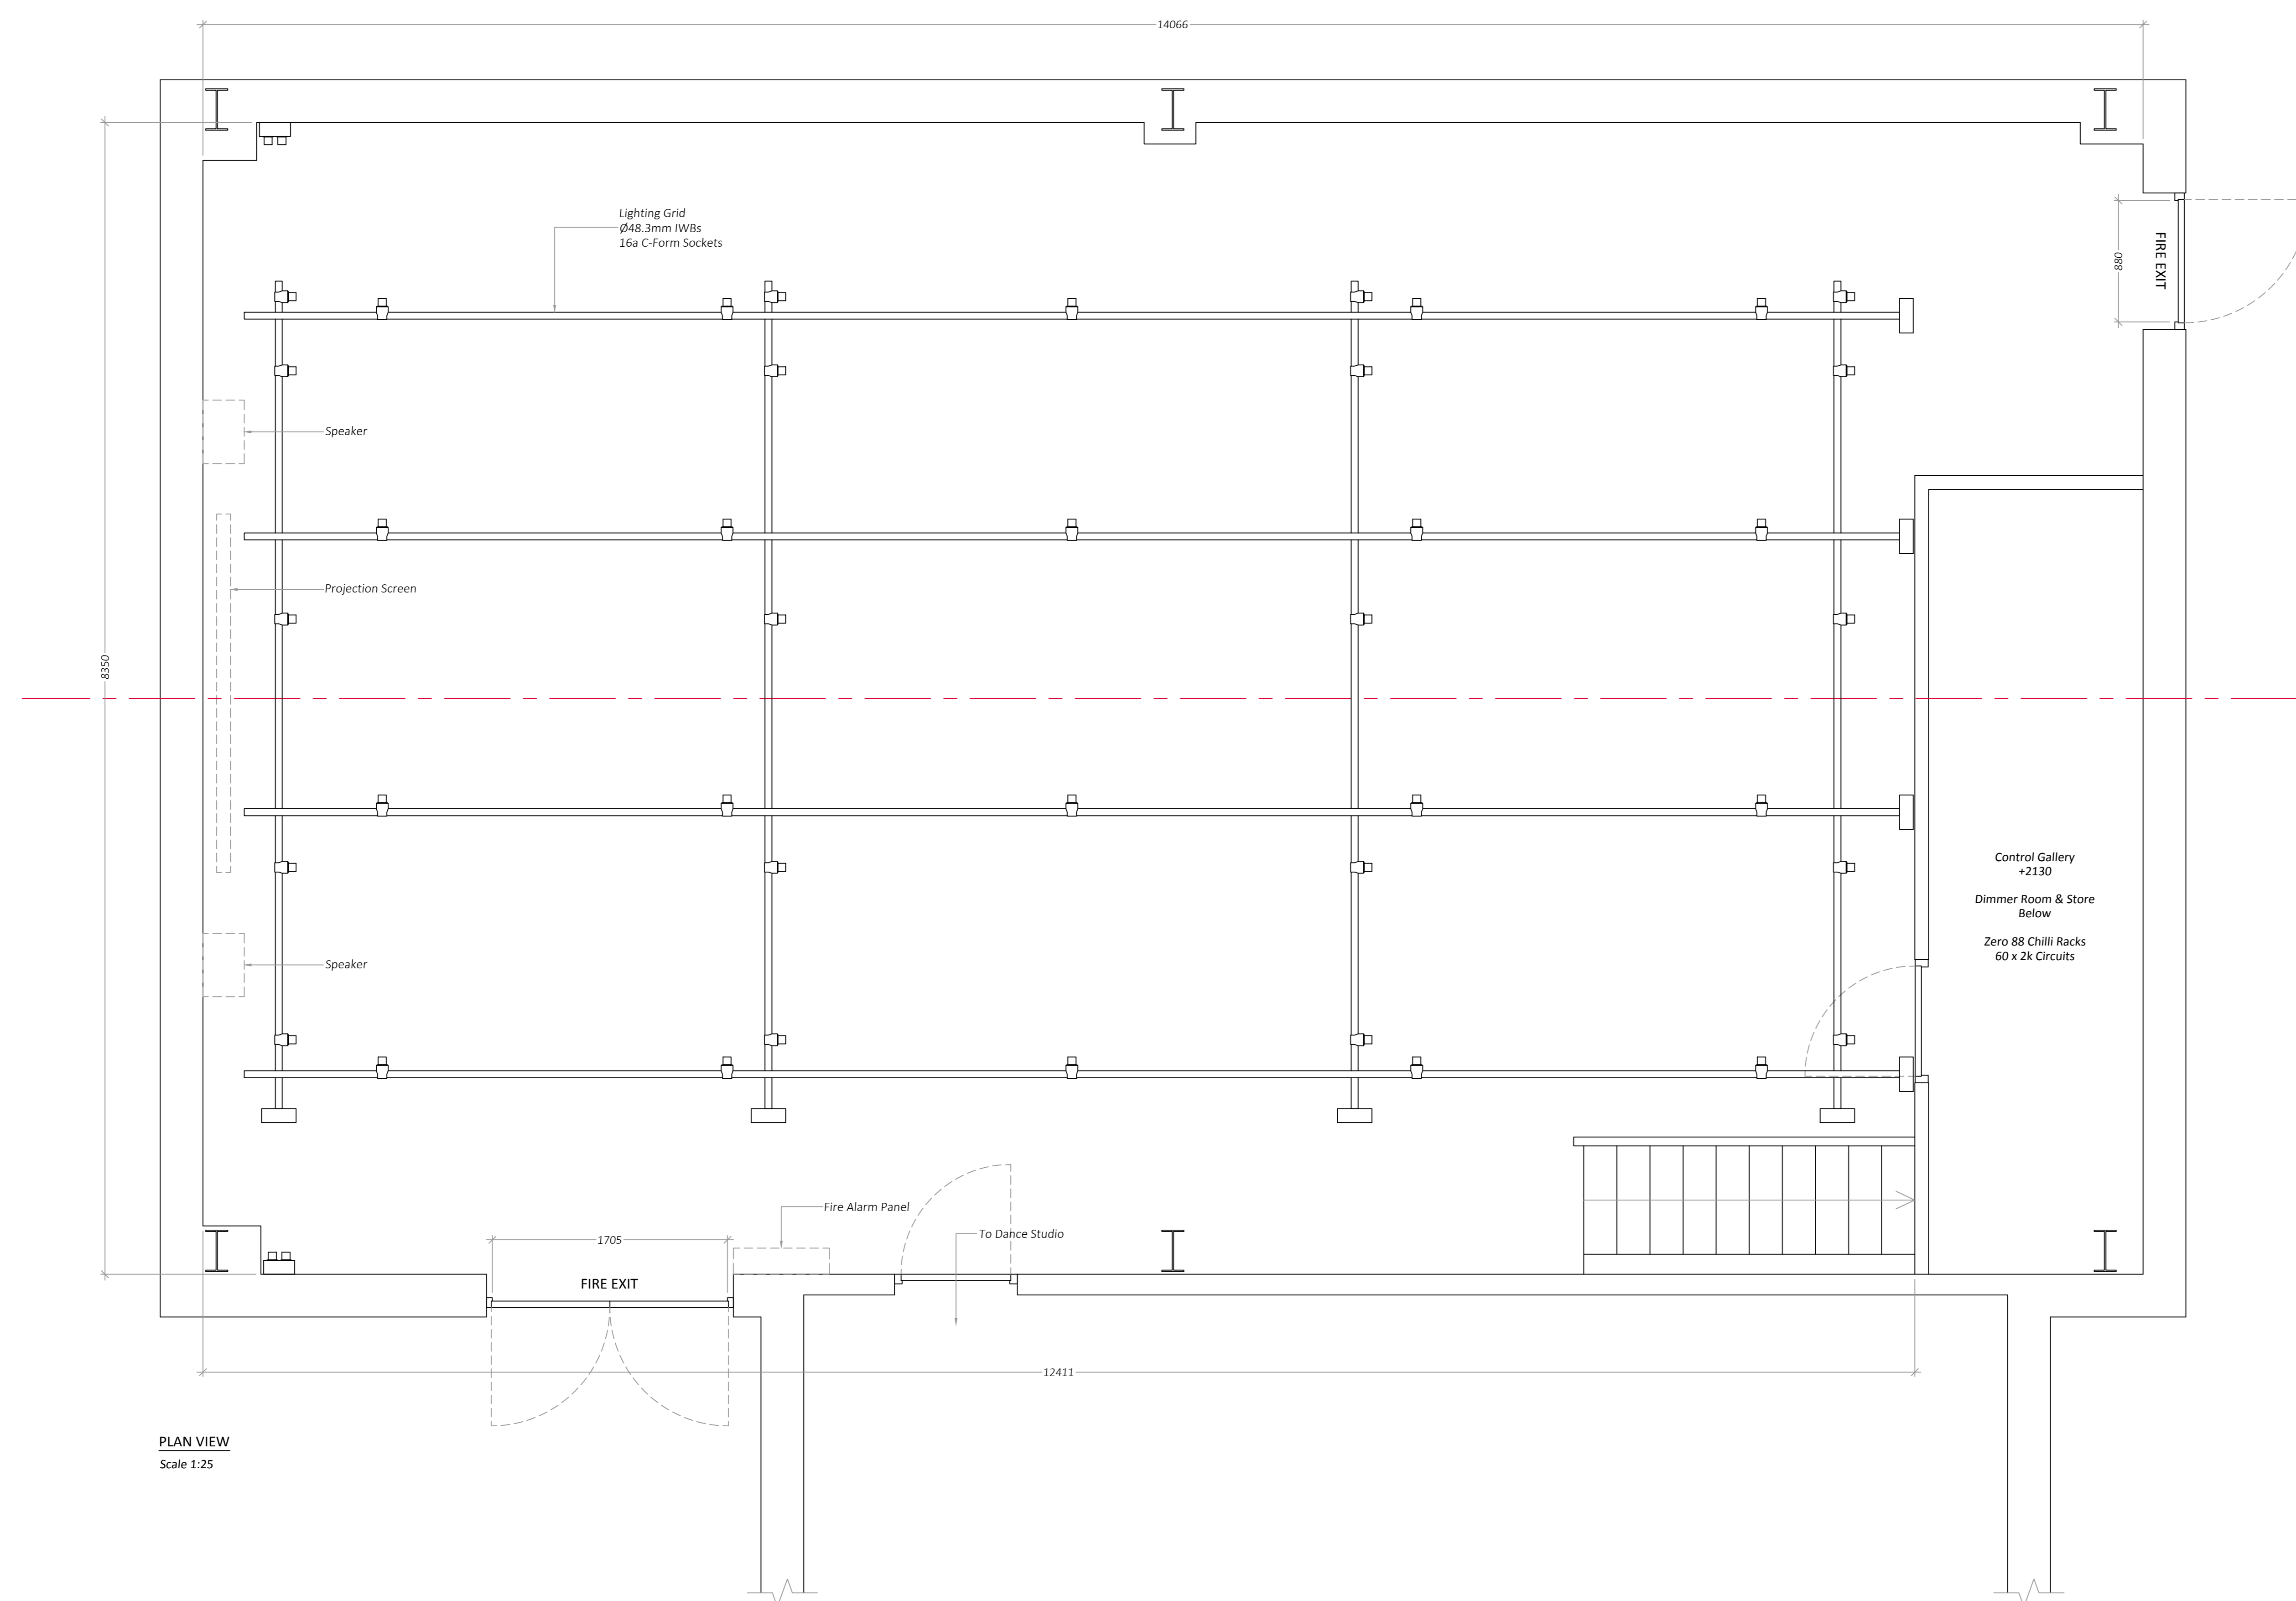

PLAN VIEW
Scale 1:25

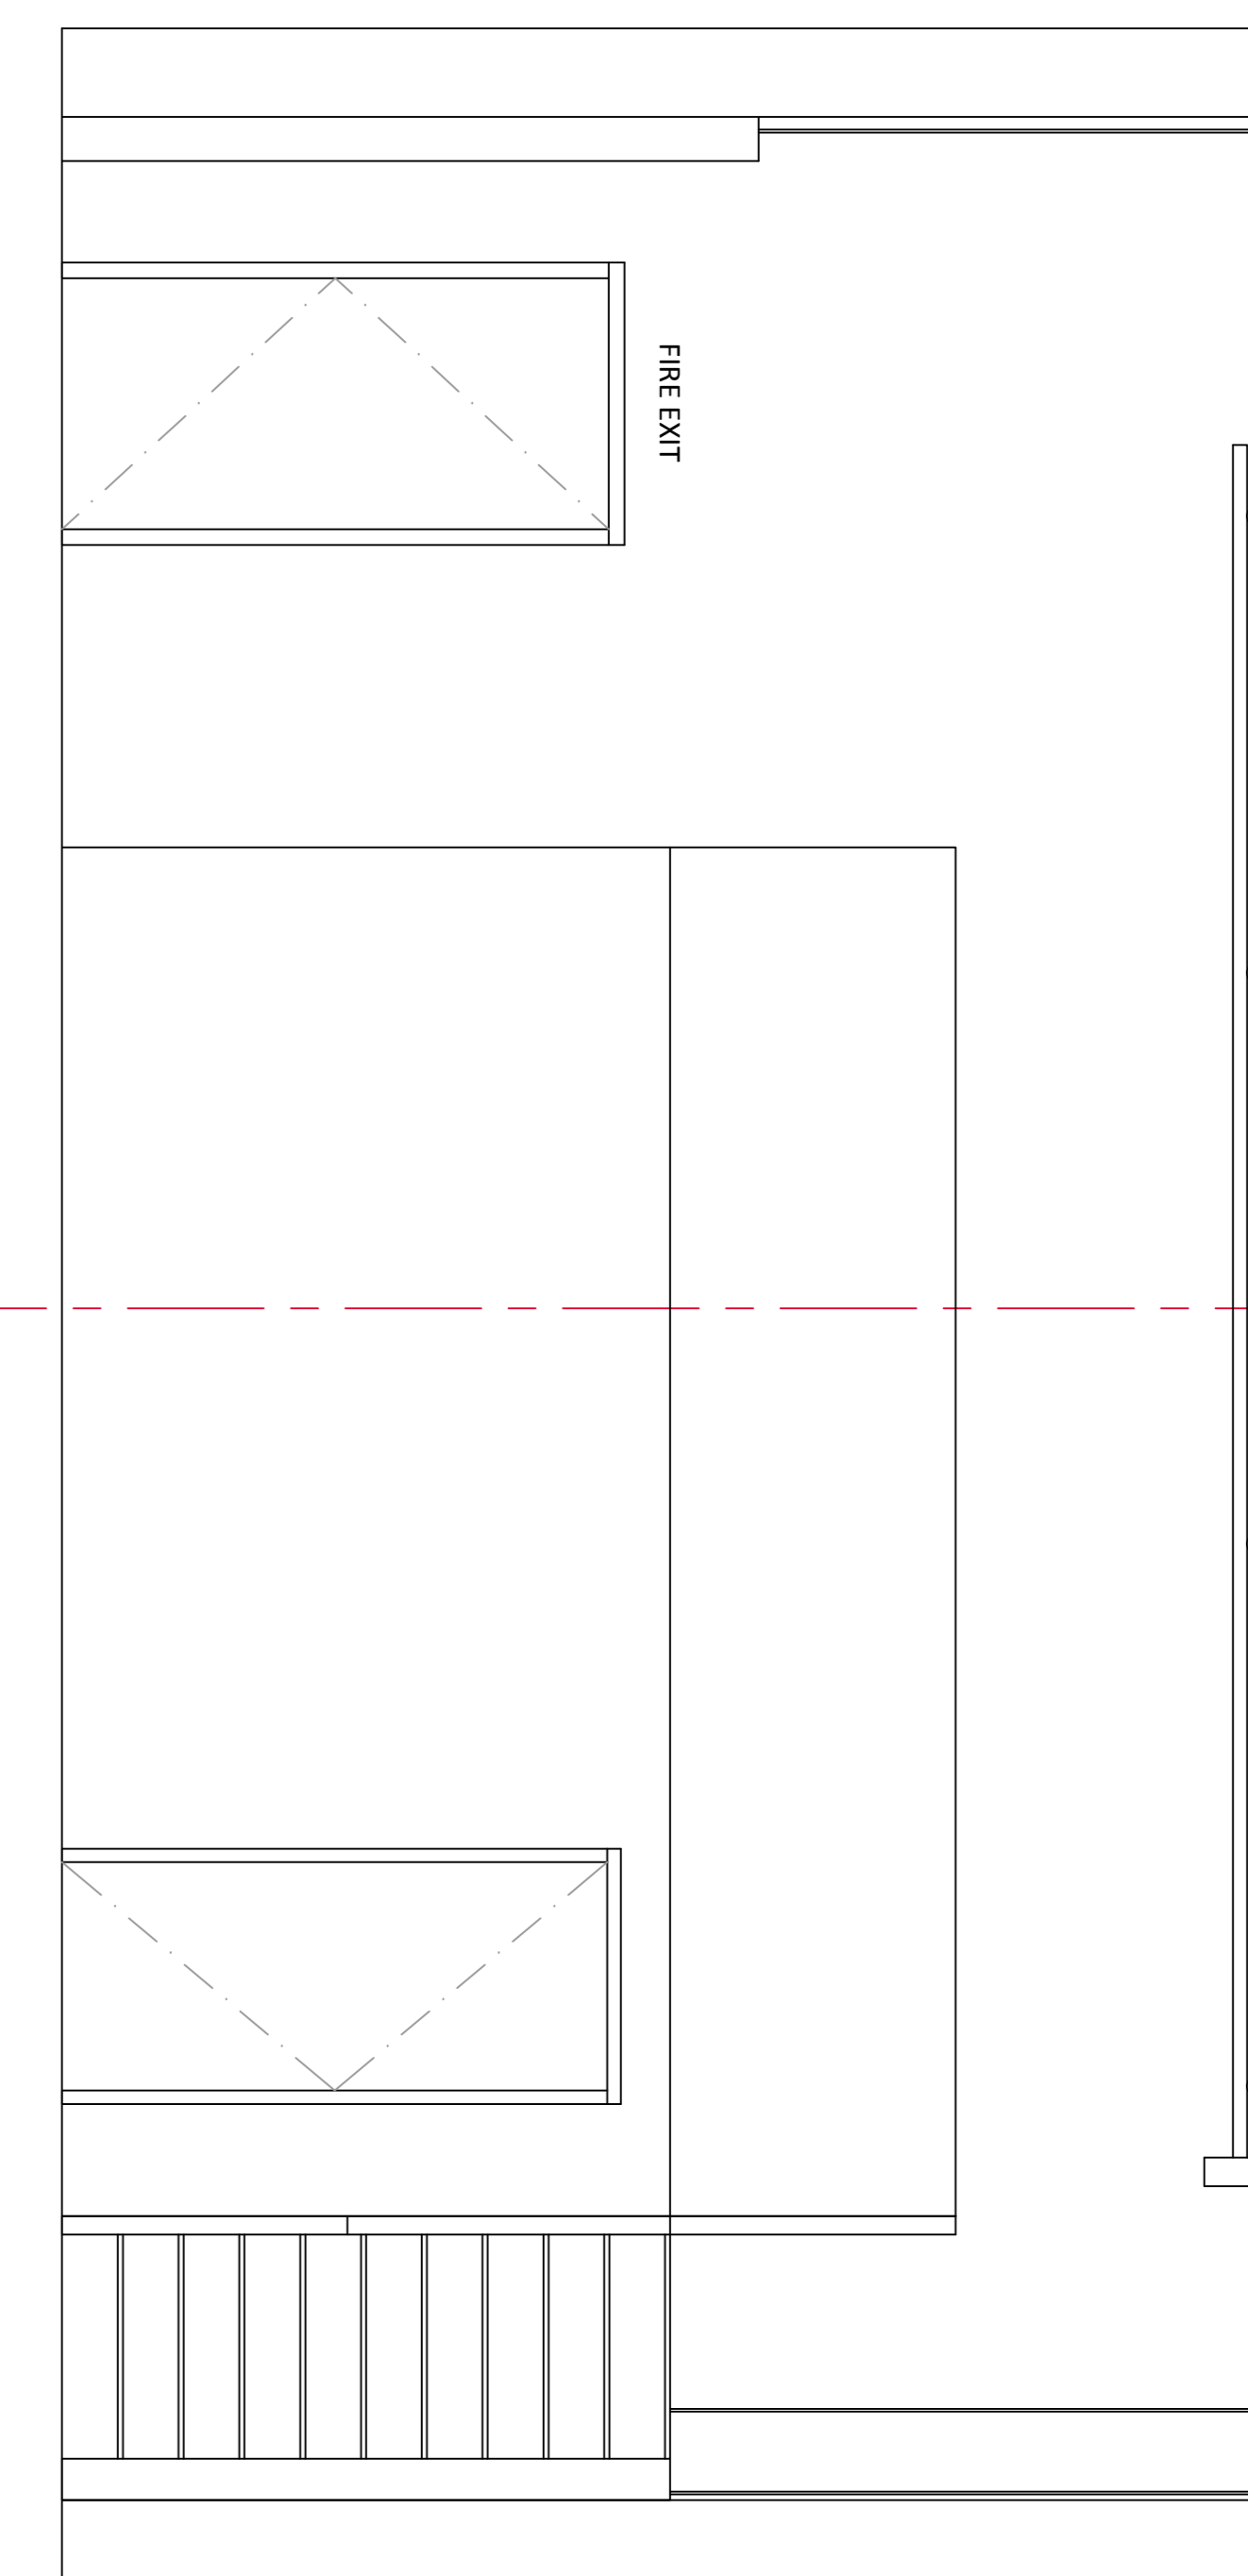

SHORT SECTION
Scale 1:25

NOTES
All dimensions in mm.
Use figured dimensions only, do not scale from this drawing.

REVISIONS

Reading Rep
Reading Rep
Reading College
King's Road
Reading, RG1 4HJ
Tel: +44(1189) 554 757
www.readingrep.com

Producer: _____
Production: _____
Director: _____
Designer: _____
Lighting Design: _____
Title: READING REP
GROUND PLAN & SECTION VIEWS
Scale: 1:25 @ A0
Drawn by: Matt Britton
Date: 29.03.17
Drg. No: _____